


PROPOSED GROUND FLOOR PLAN
SCALE 1:200 @ A3



PROPOSED FIRST FLOOR PLAN
SCALE 1:200 @ A3

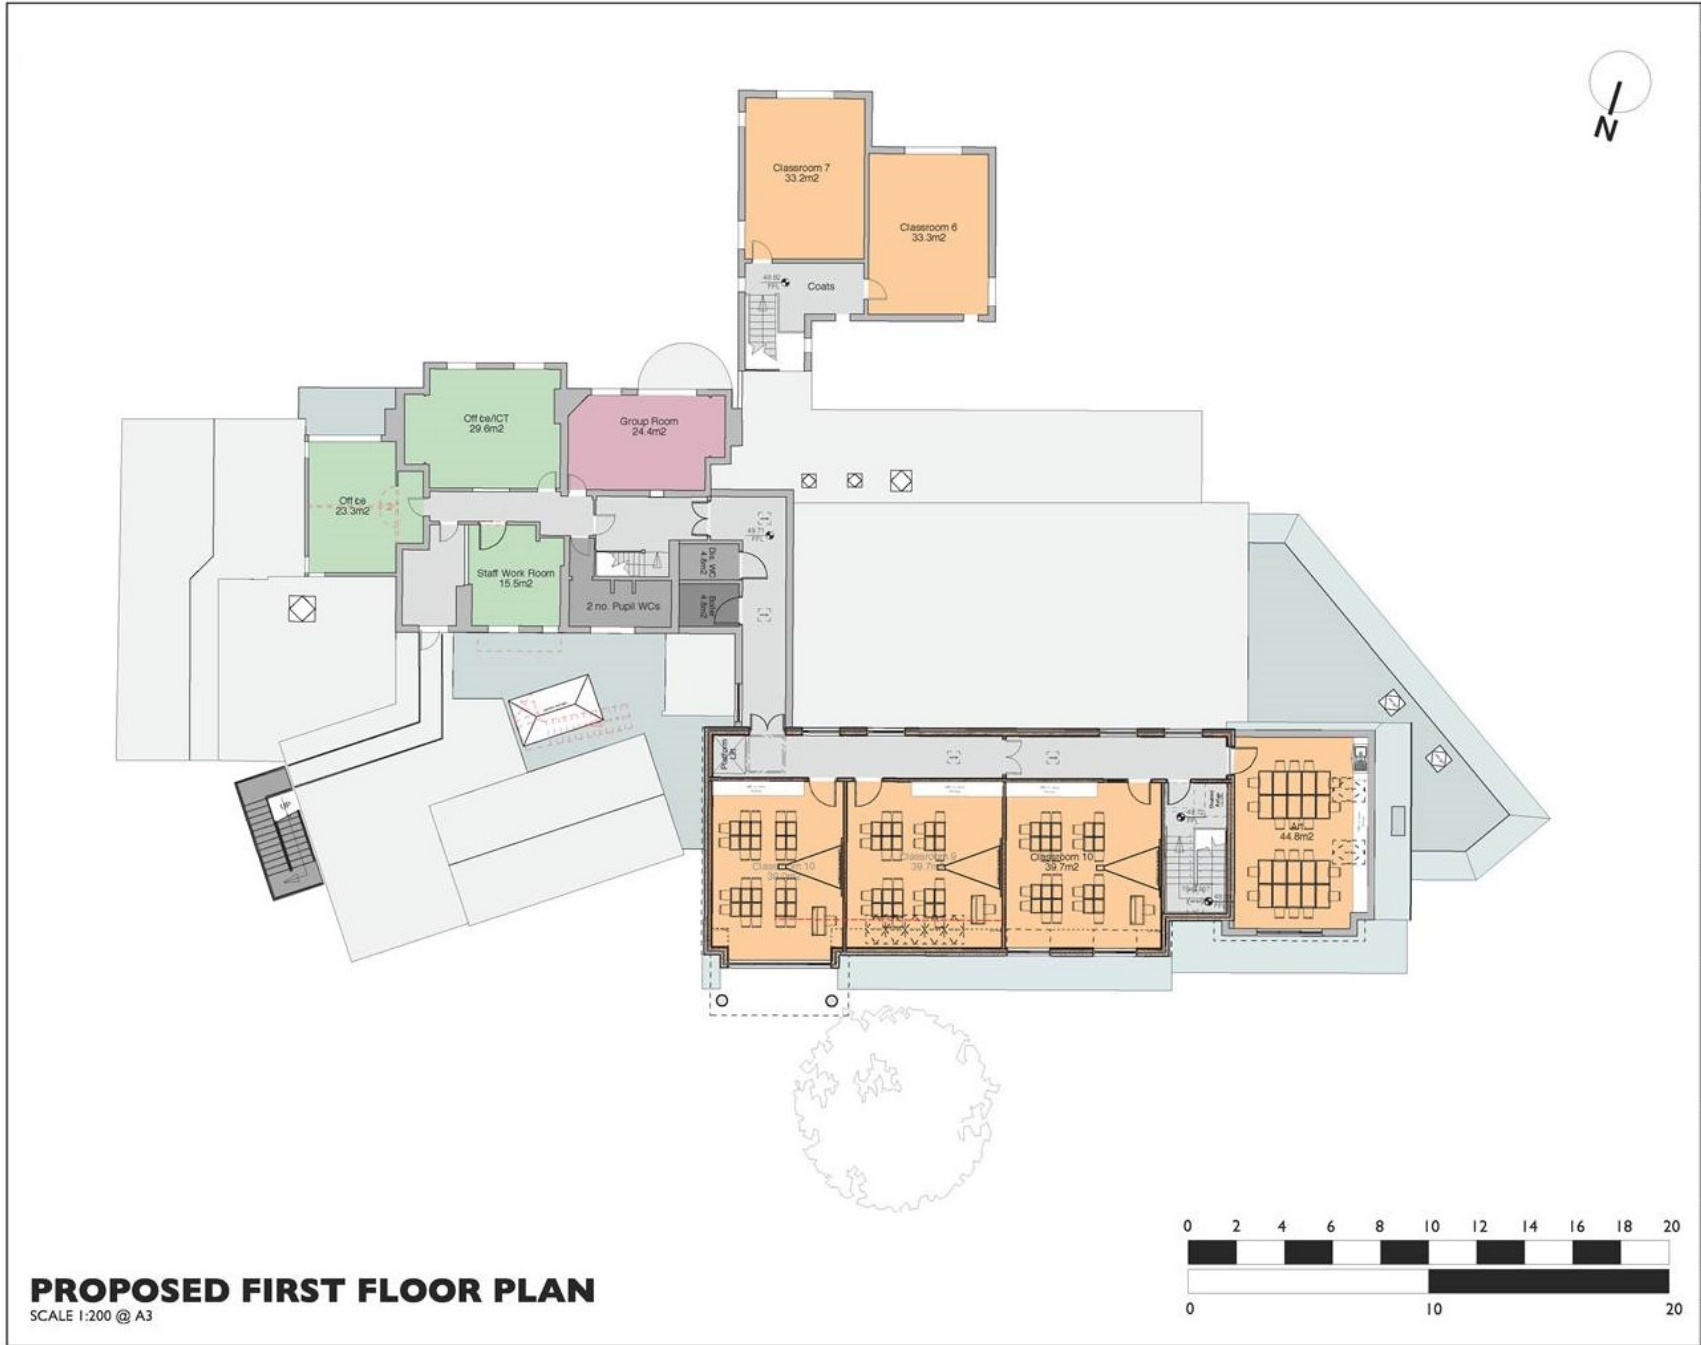